

Fig. XX104.1(1) - 3-story Building, Interior or Exterior Stair (Unseparated)
2nd/3rd Story

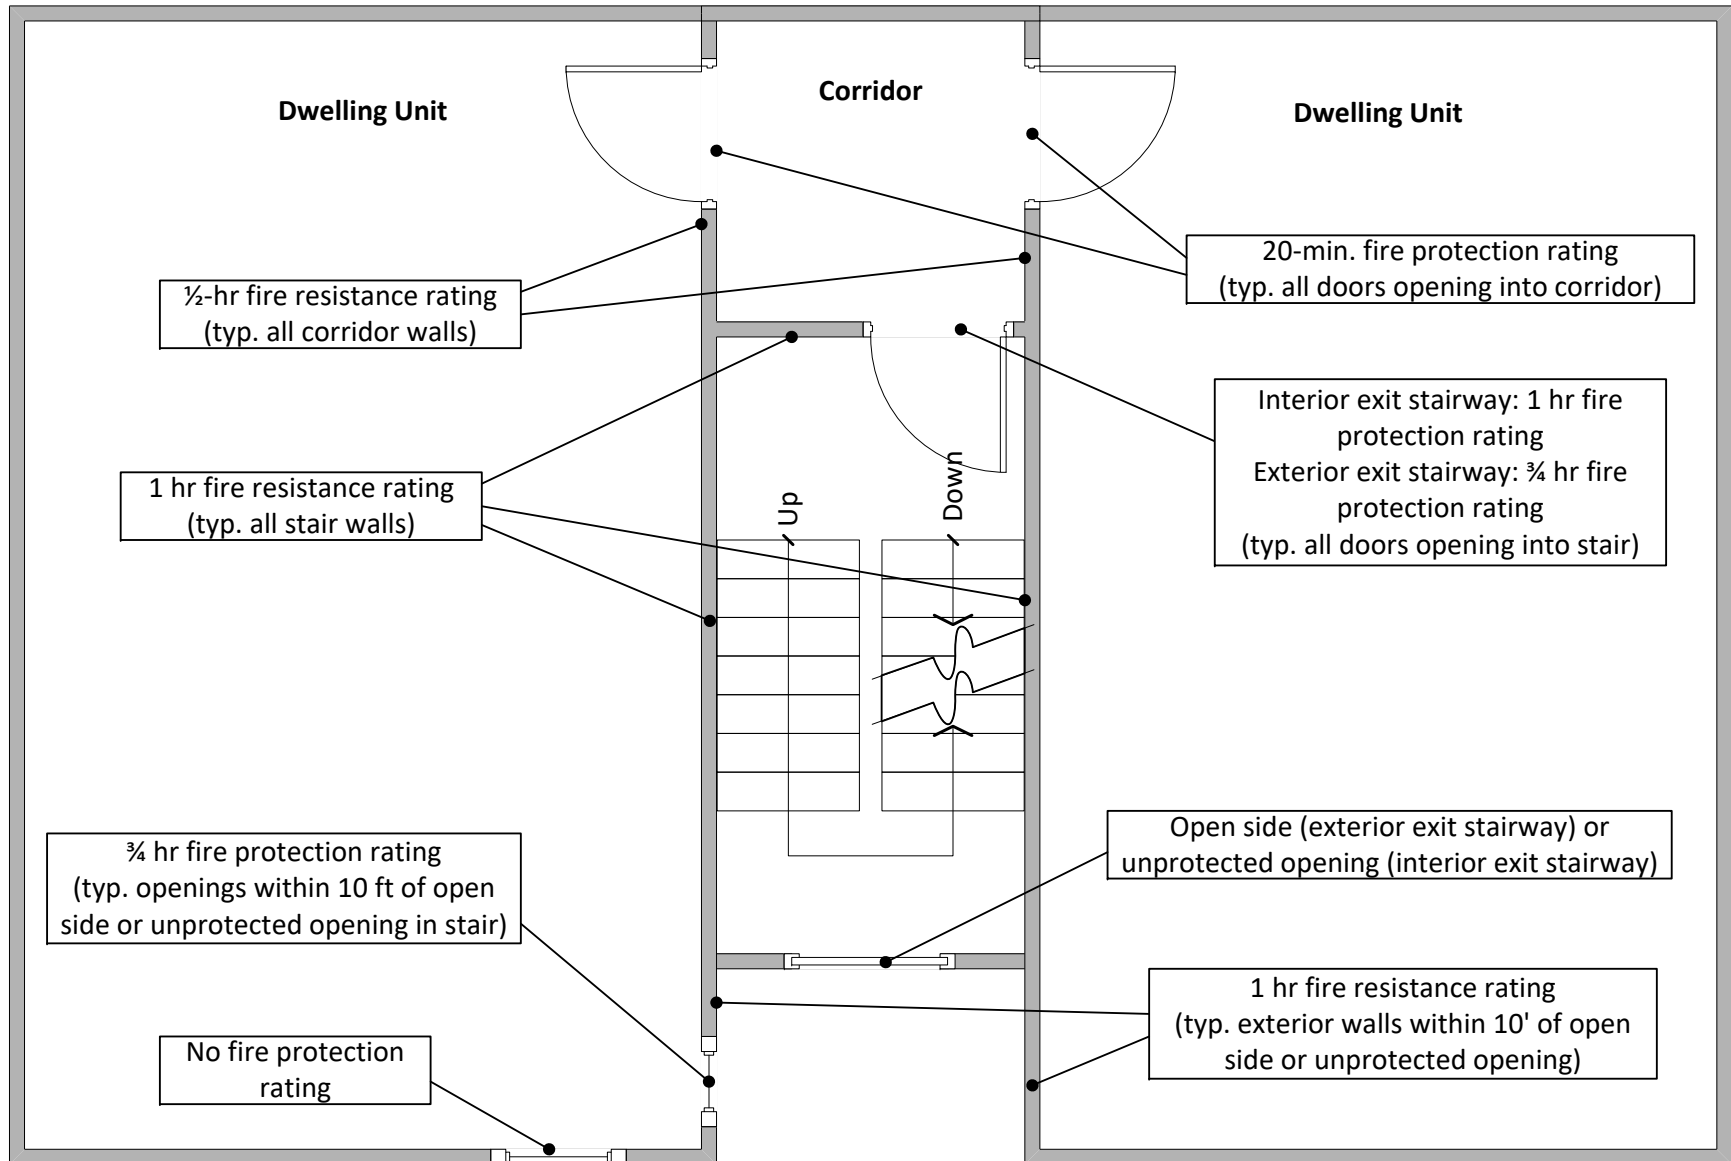


Fig XX104.1(2) - 3-story Building, Interior or Exterior Stair (Separated)
2nd/3rd Story

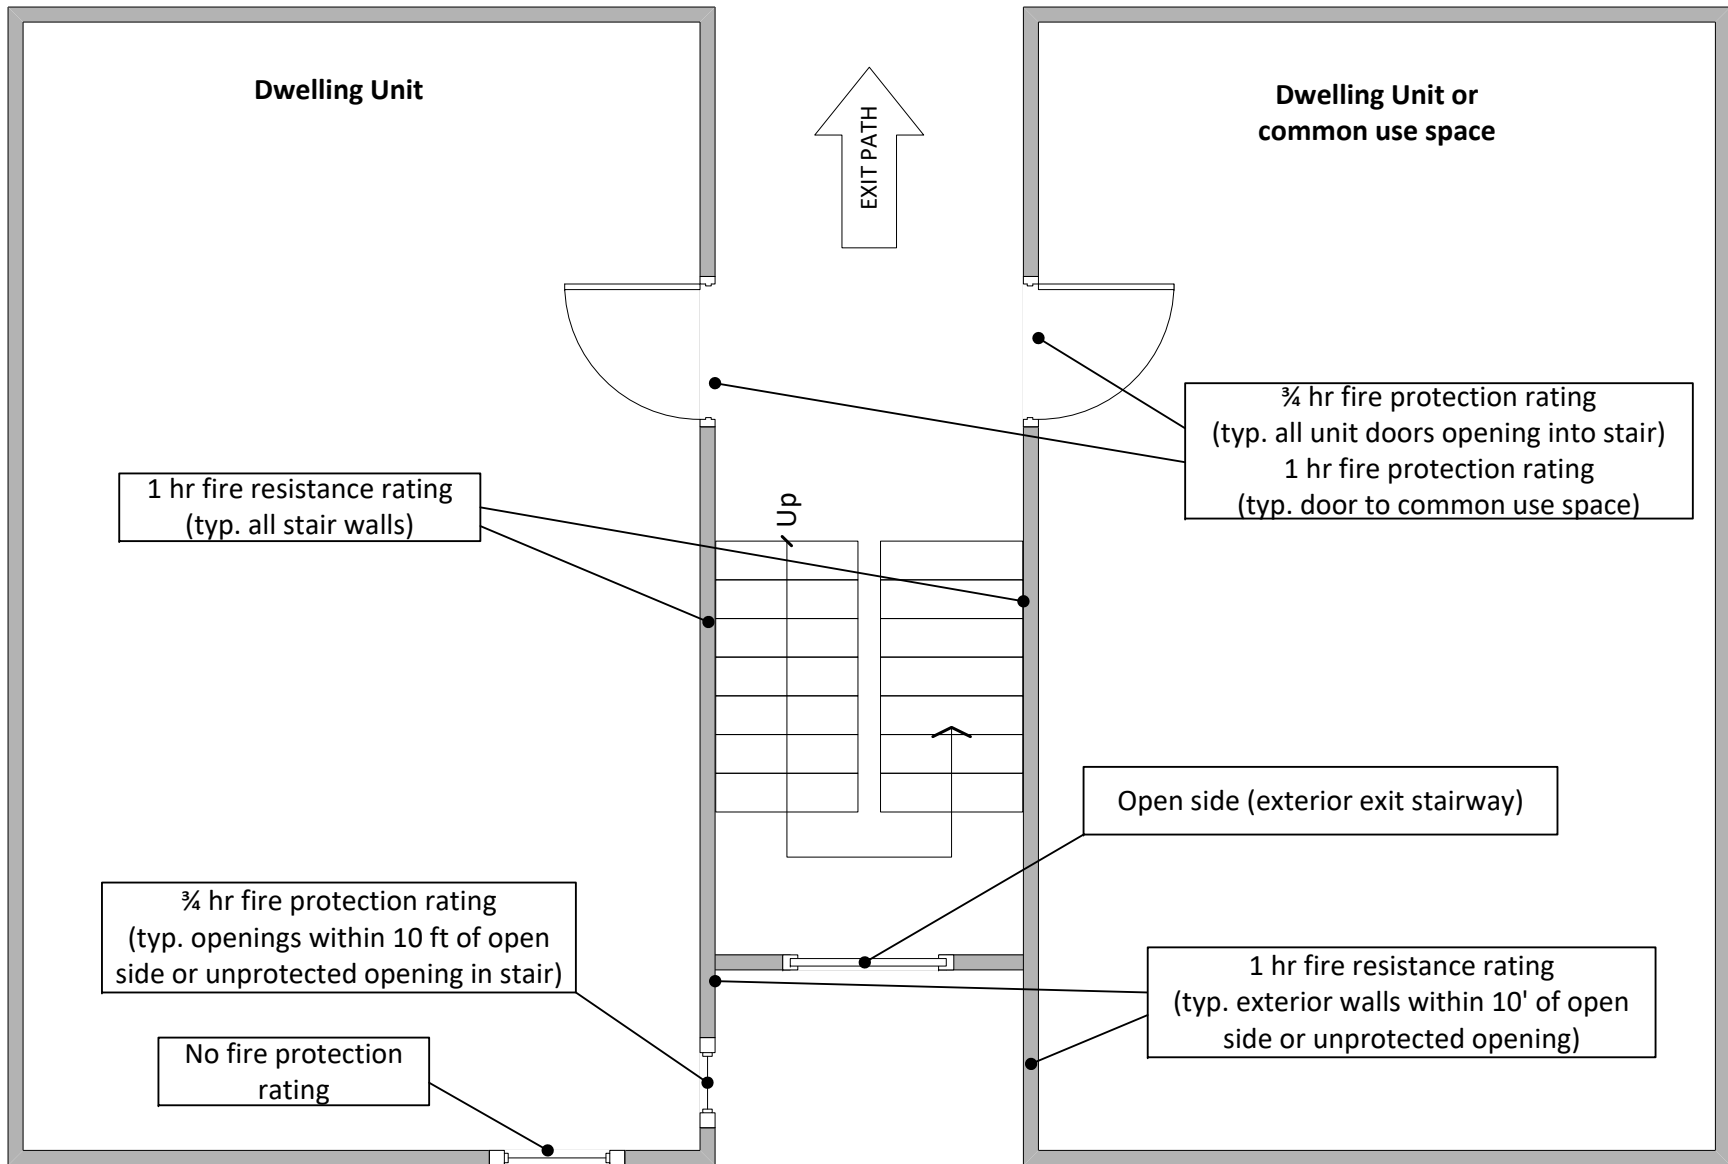


Fig. XX104.1(3) - 3-story Building, Exterior Stair
Ground Level

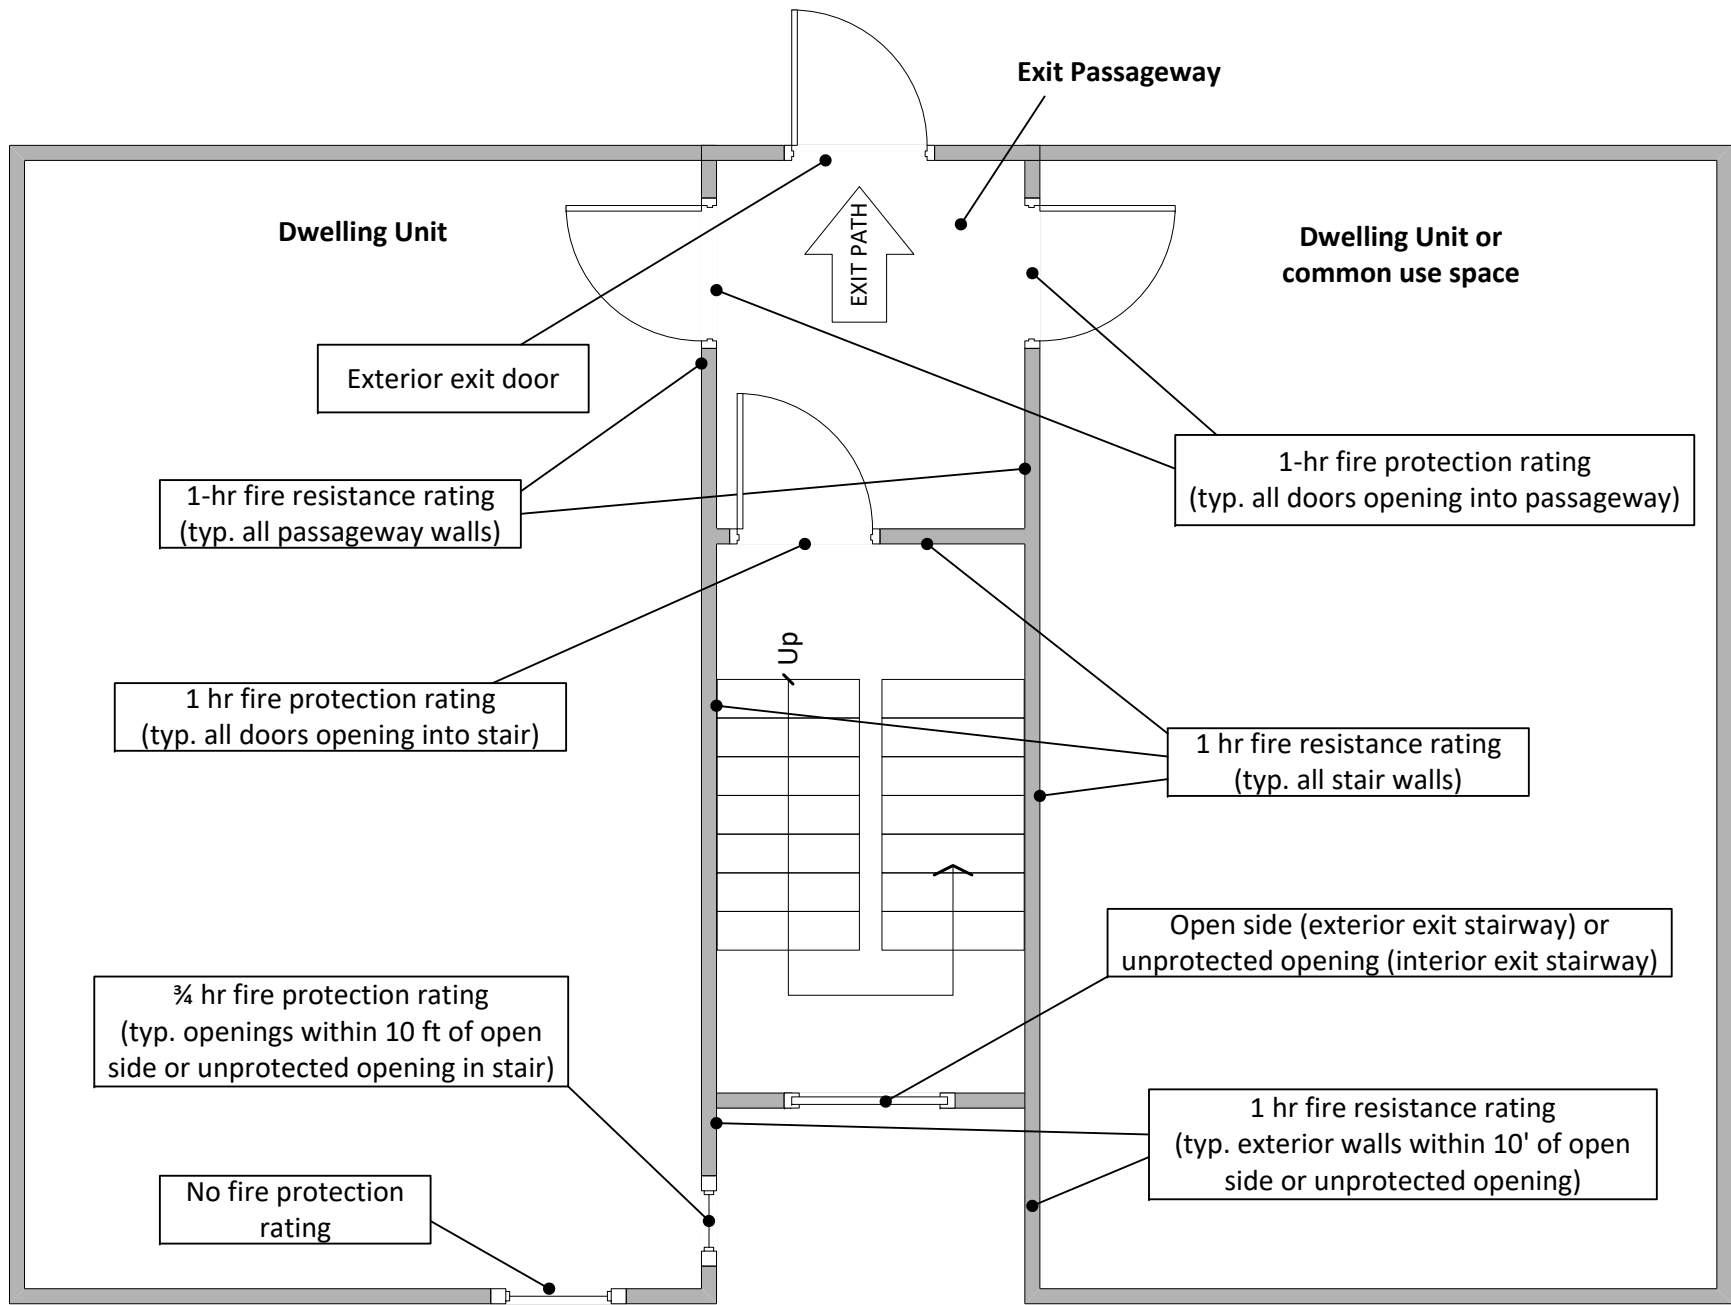


Fig. XX104.1(4) - 3-story Building - Interior Stair
Ground Level

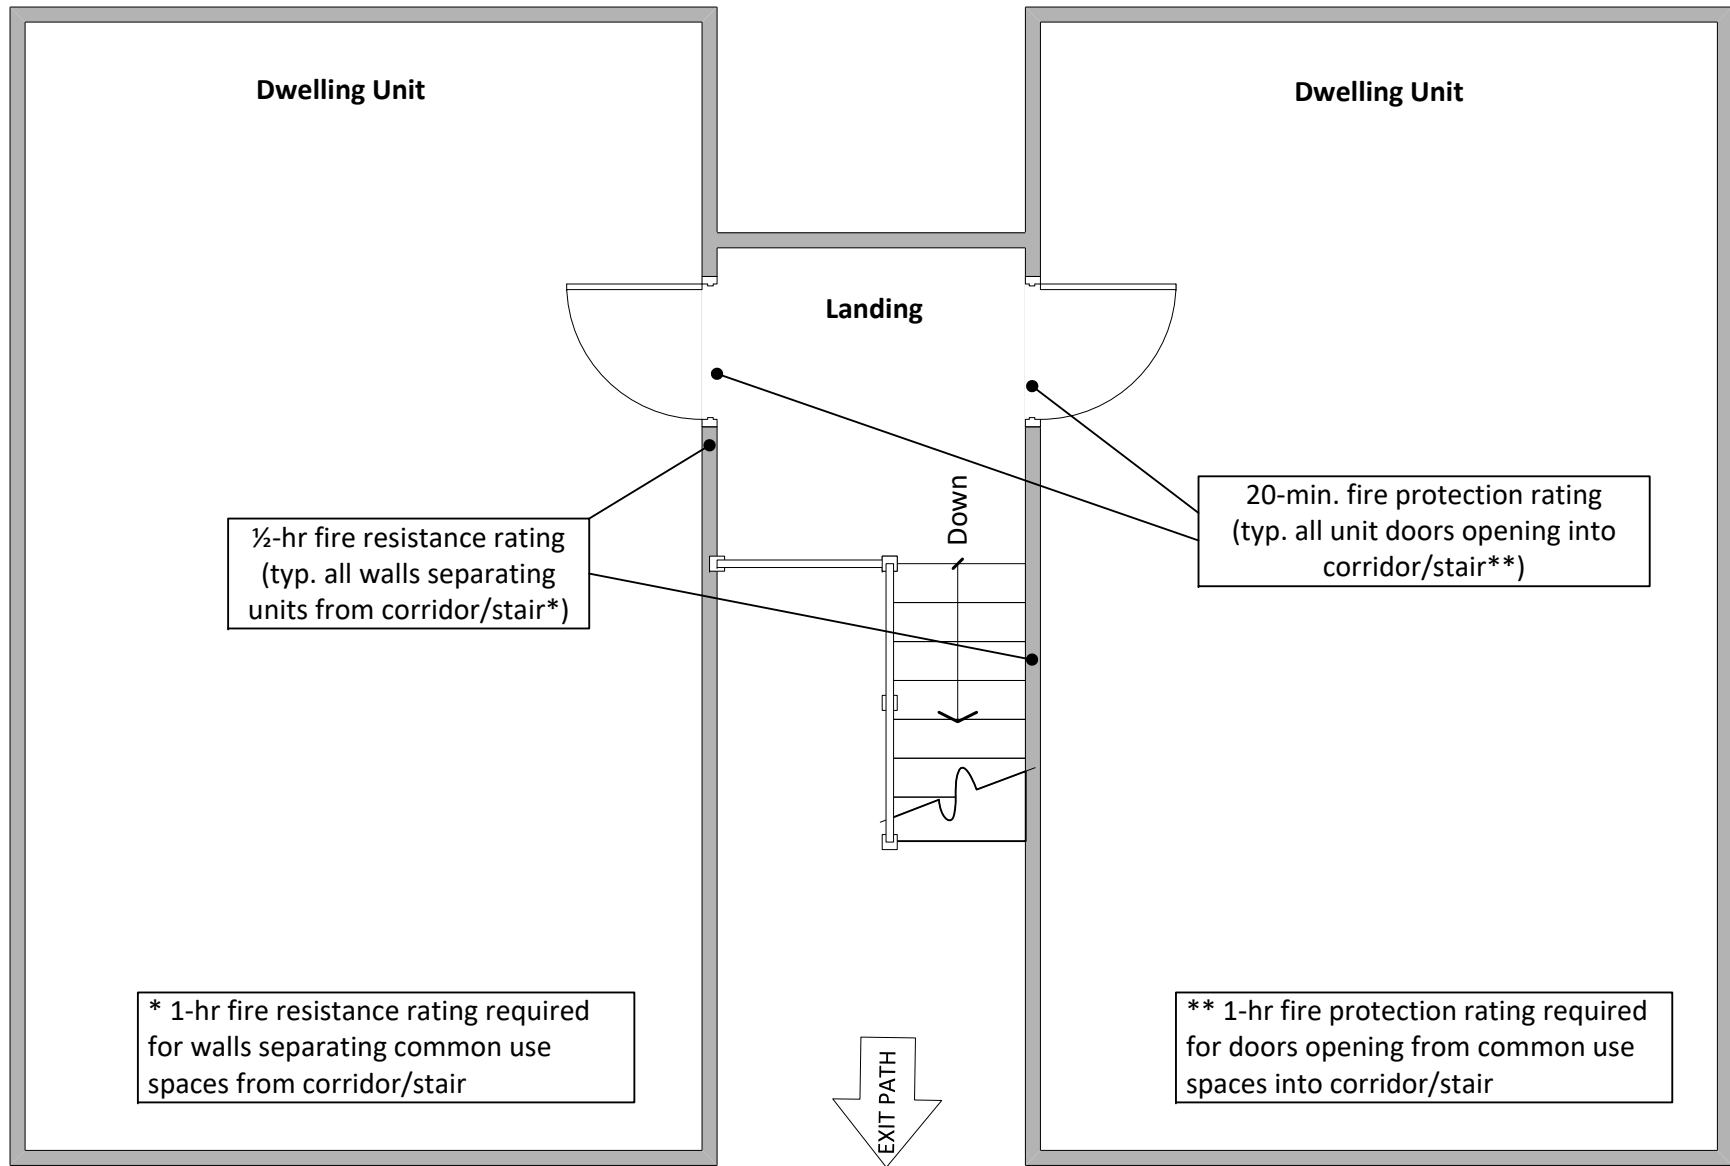


Fig. XX104.1(5) - 2-story Building, Exterior Stair
Upper Story (ground level sim.)

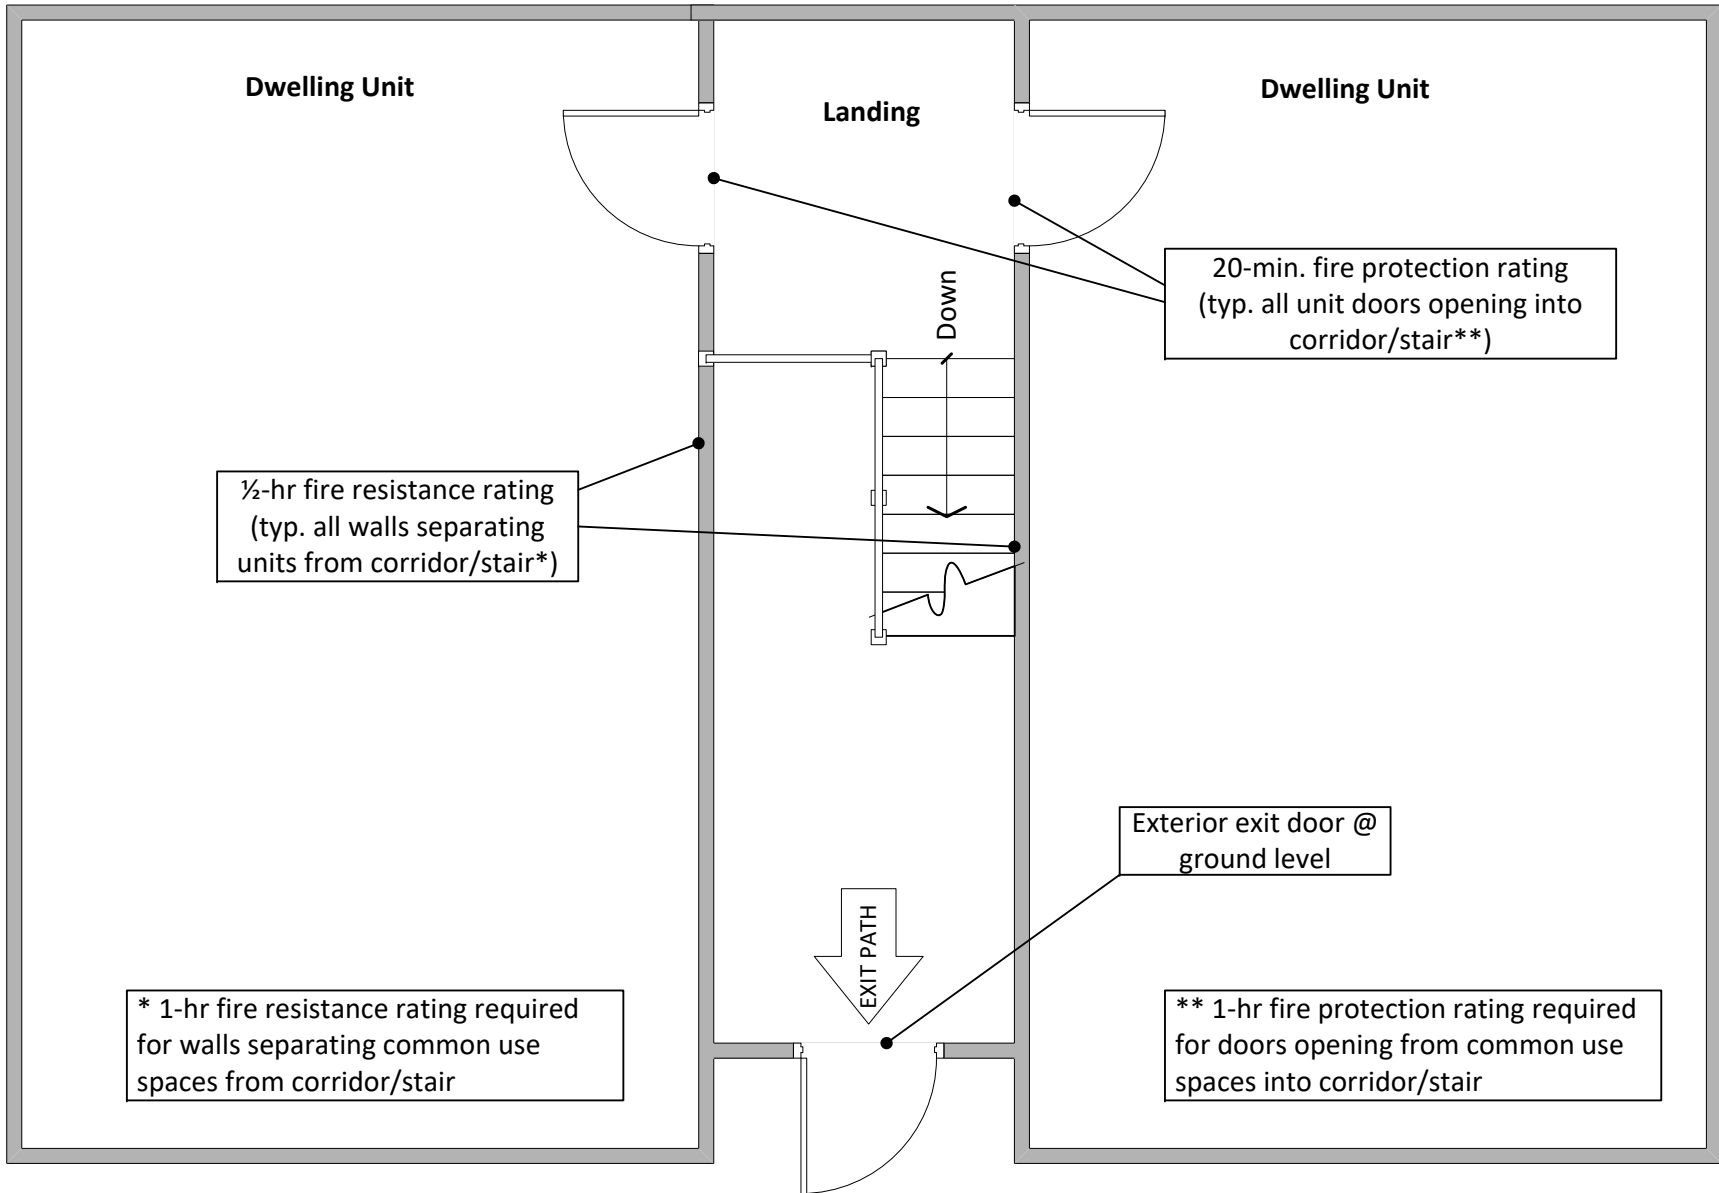


Fig. XX104.1(6) - 2-story Building, Interior Stair
Upper Story (ground level sim.)